


FOUNTAIN MESA – CABALLERO ROW EXHIBIT

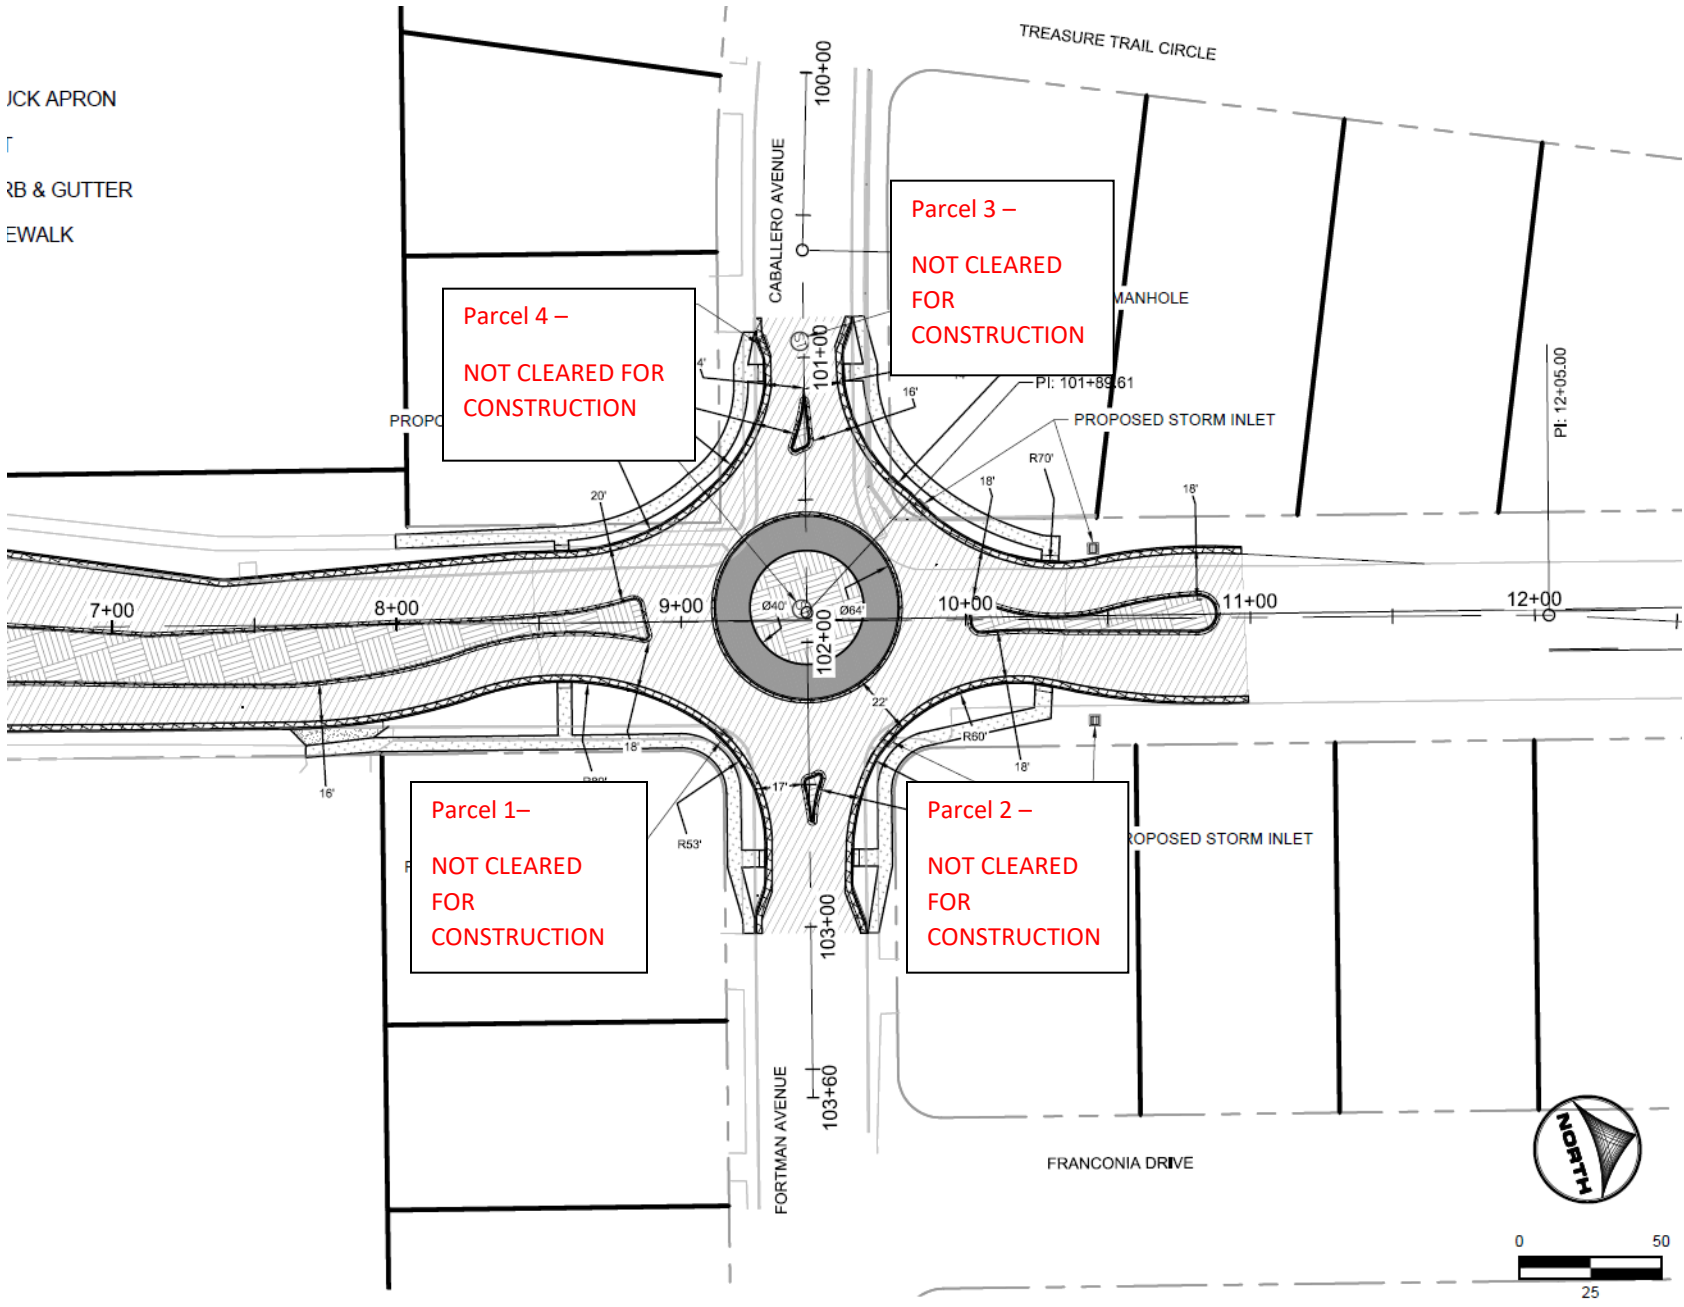

JACK APRON
C&G & GUTTER
SIDEWALK

Parcel 4 –
NOT CLEARED FOR
CONSTRUCTION

Parcel 3 –
NOT CLEARED FOR
CONSTRUCTION

Parcel 1 –
NOT CLEARED FOR
CONSTRUCTION

Parcel 2 –
NOT CLEARED FOR
CONSTRUCTION

